
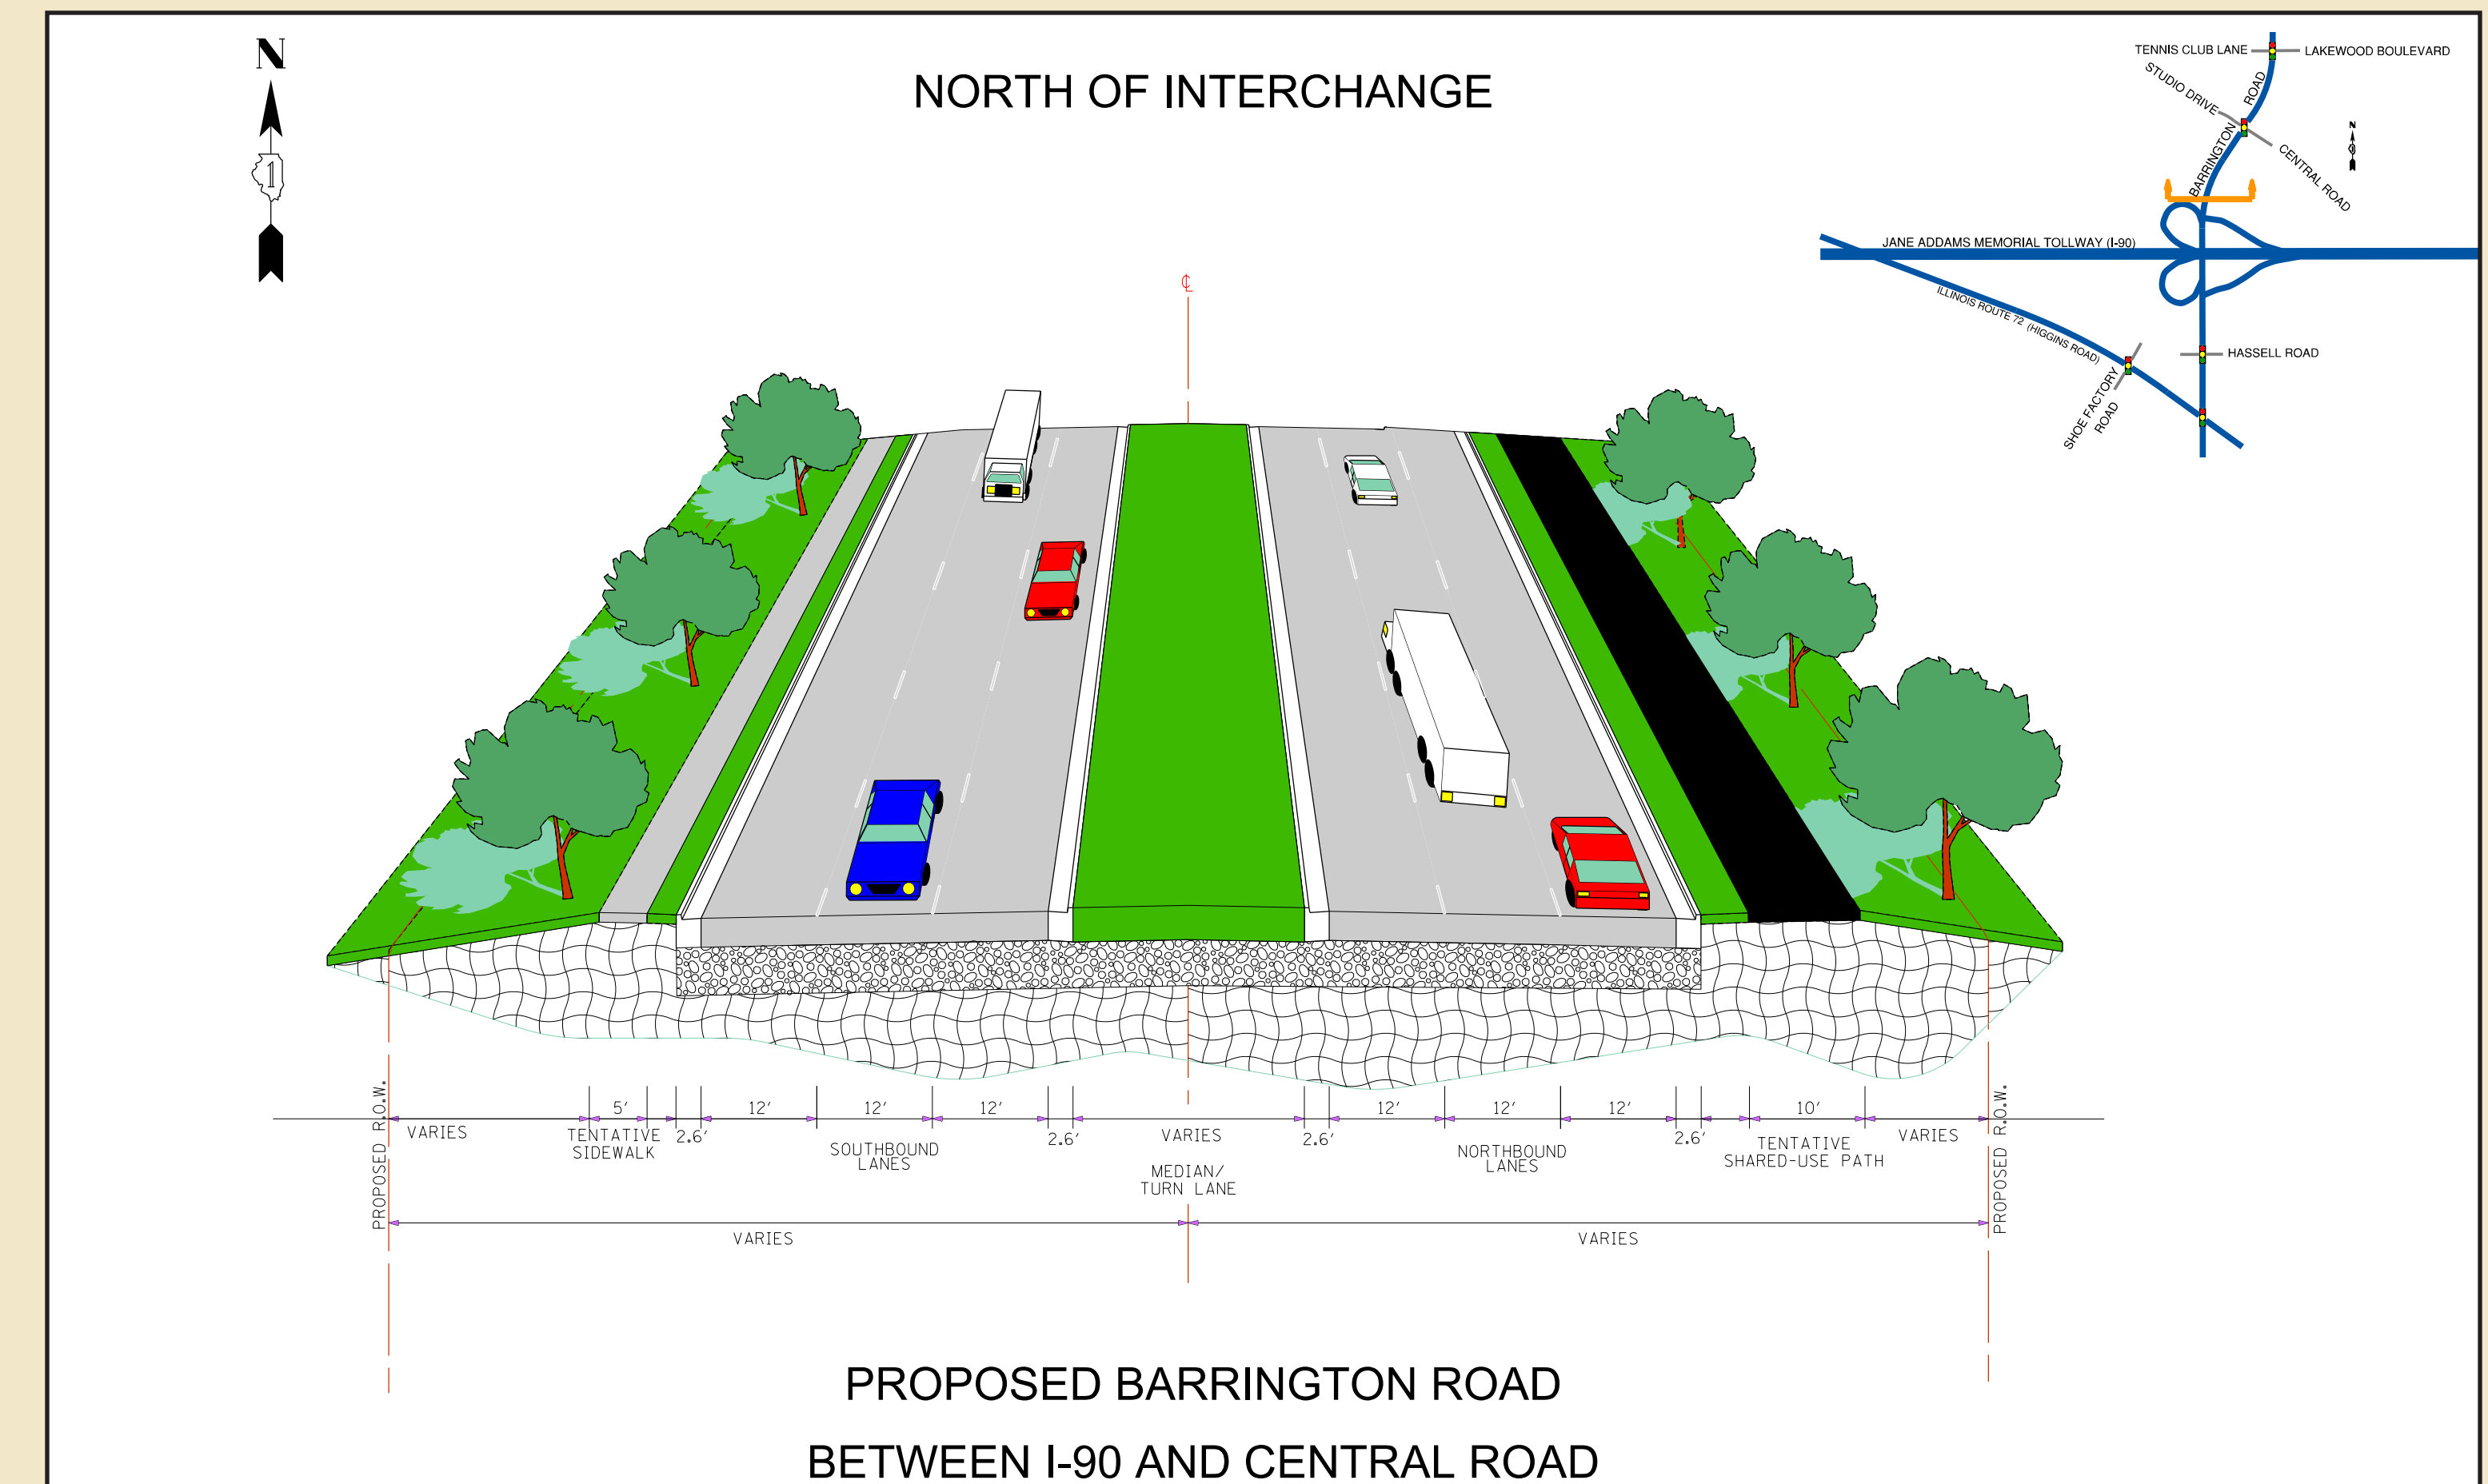


Proposed Cross Section - Barrington Road

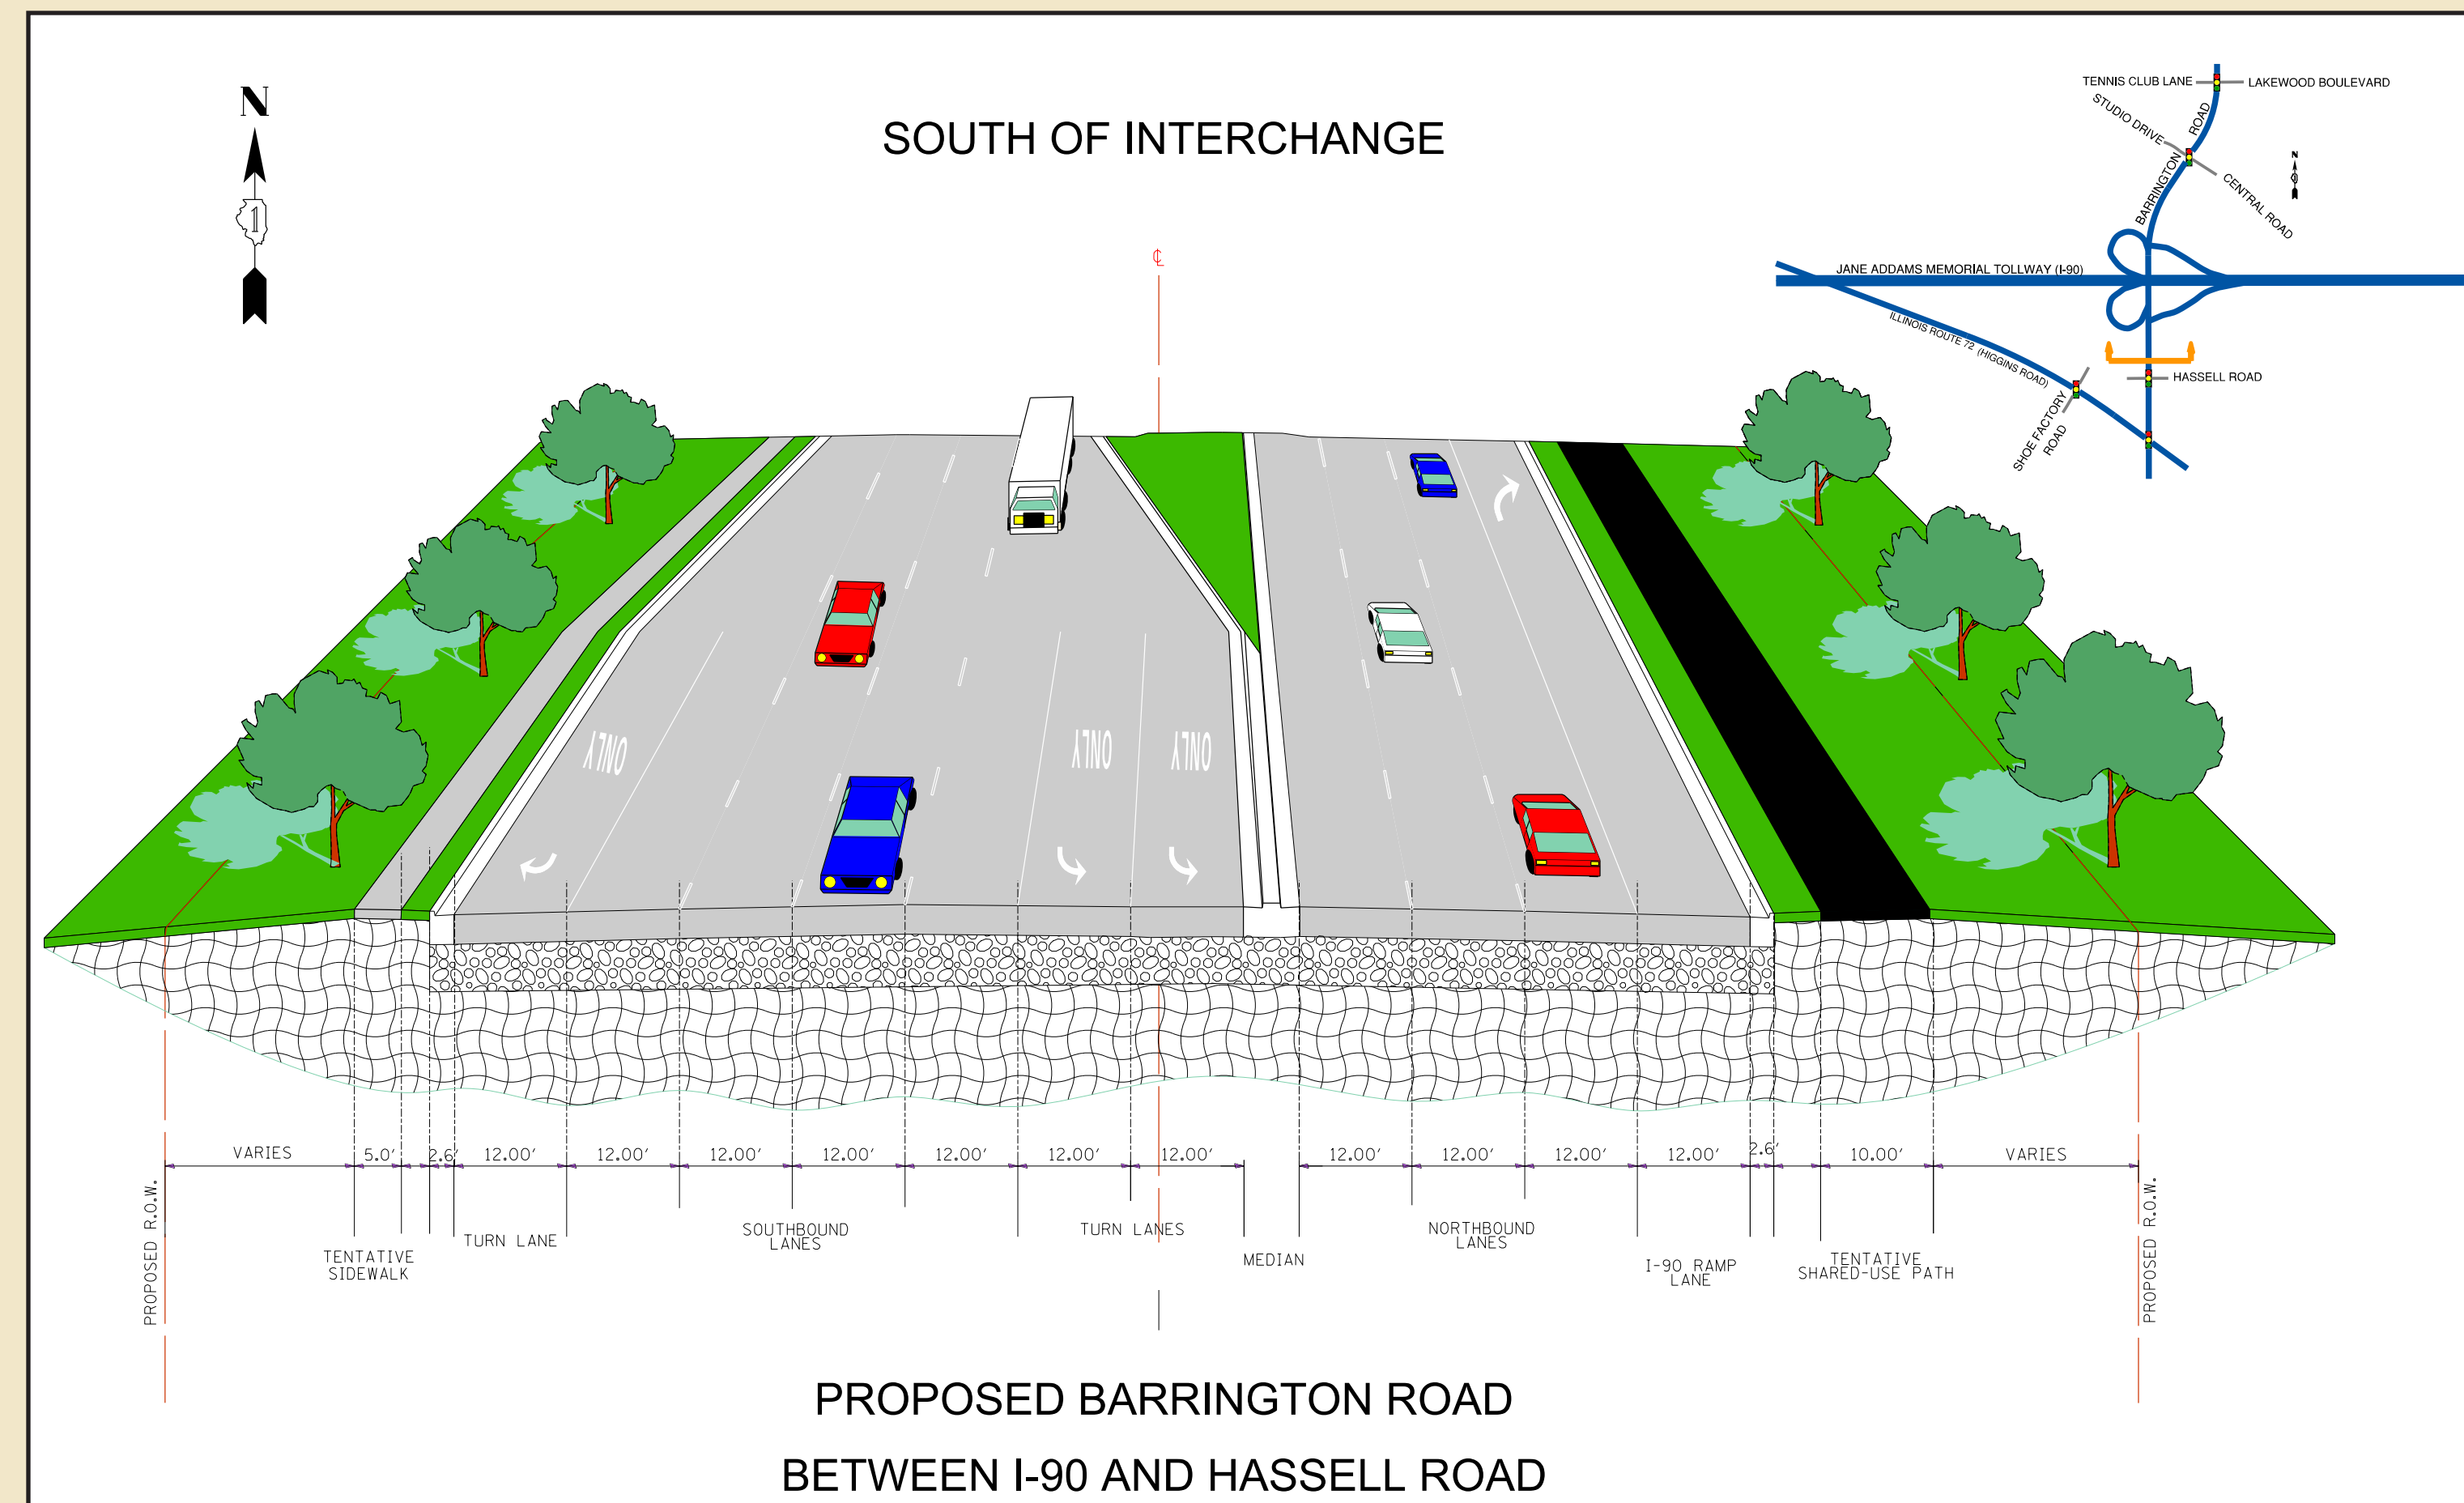

- Four southbound thru lanes
- Three northbound thru lanes
- One northbound to eastbound entrance ramp
- One shared-use path on the east side of Barrington Rd.
- One sidewalk on the west side of Barrington Rd.
- Raised curb median

- Three southbound thru lanes
- Three northbound thru lanes
- One shared-use path on the east side of Barrington Rd.
- One sidewalk on the west side of Barrington Rd.
- Raised curb median