


Existing Cross Section - Barrington Road at I-90 (North)

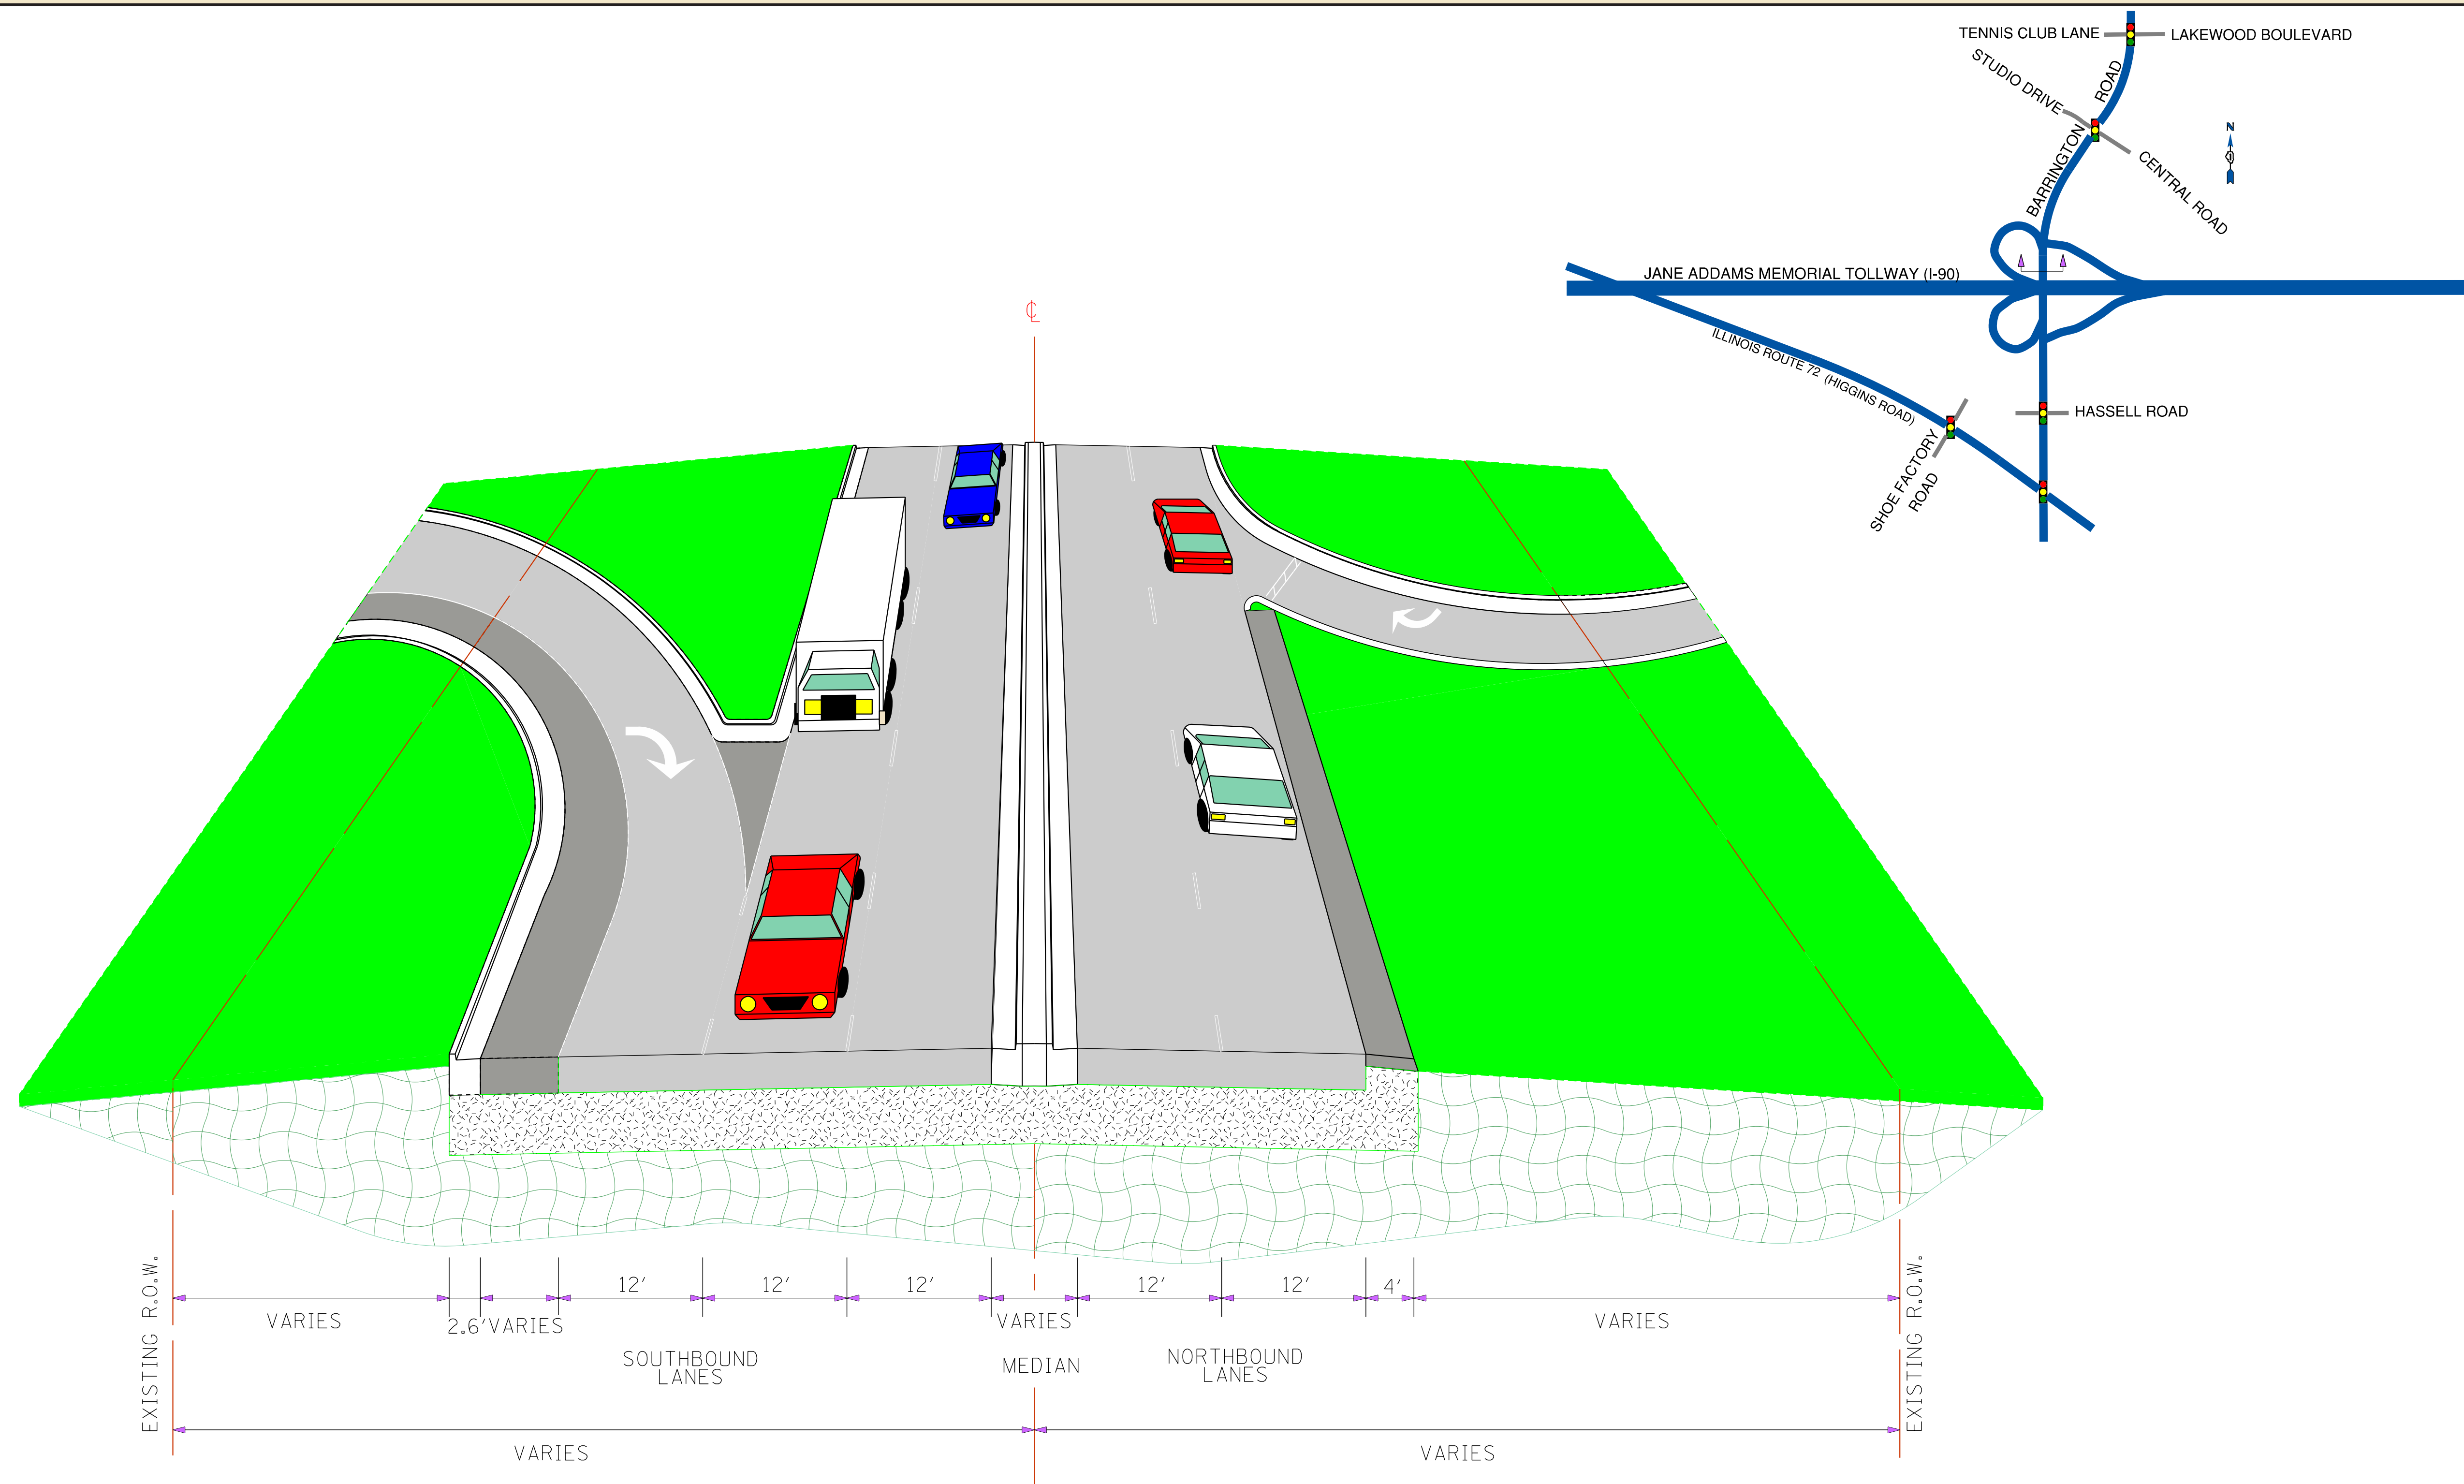

BARRINGTON ROAD
AT I-90 (NORTH)